

**THE COUNCIL OF THE CITY AND
COUNTY OF SWANSEA
CYNGOR DINAS A SIR ABERTAWE
TEMPORARY ROAD CLOSURE
B4603 CLYDACH ROAD, YNYSFORGAN, SWANSEA
NOTICE 2024**

NOTICE is hereby given that the Council of the City and County of Swansea in pursuance of its powers under the Road Traffic Regulation Act 1984 (as amended) intend to close the above-mentioned road. In order for Swansea Council to undertake resurfacing works, it will be necessary to temporarily close the above-named road to vehicular traffic between the hours of 18:00 to 0:00 (6pm to midnight).

SCHEDULE – TEMPORARY ROAD CLOSURE
B4603 CLYDACH ROAD, YNYSFORGAN, SWANSEA

B4603 Clydach Road Ynysforgan from its junction with A4067 Ynysforgan Roundabout in a northerly direction to its Junction with Christopher Road, a distance of approximately 350 metres.

The alternative route for vehicular traffic will be via A4067 Ynysforgan Roundabout, A4067 Ffordd Cwm Tawe a distance of approximately 500 metres.


Access for emergency vehicles to be maintained at all times.


The closure will operate from **Saturday 27th April 2024** for 5 days (Or until the works are completed whichever is the sooner). It is anticipated the works will take 5 nights to complete 18:00 to 0:00 (6pm to midnight).

Dated this 17th April 2024

**TRACEY MEREDITH
CHIEF LEGAL OFFICER / PRIF SWYDDOG CYFREITHIOL
LEGAL, DEMOCRATIC SERVICES & BUSINESS INTELLIGENCE
GWASANAETHAU CYFREITHIOL, DEMOCRATAIDD A DEALLUSRWYDD
BUSNES
CIVIC CENTRE
CANOLFAN DDINESIG
SWANSEA
ABERTAWE
SA1 3SN**

If you have any queries about this Notice please ring Dean Howard on 01792 841675

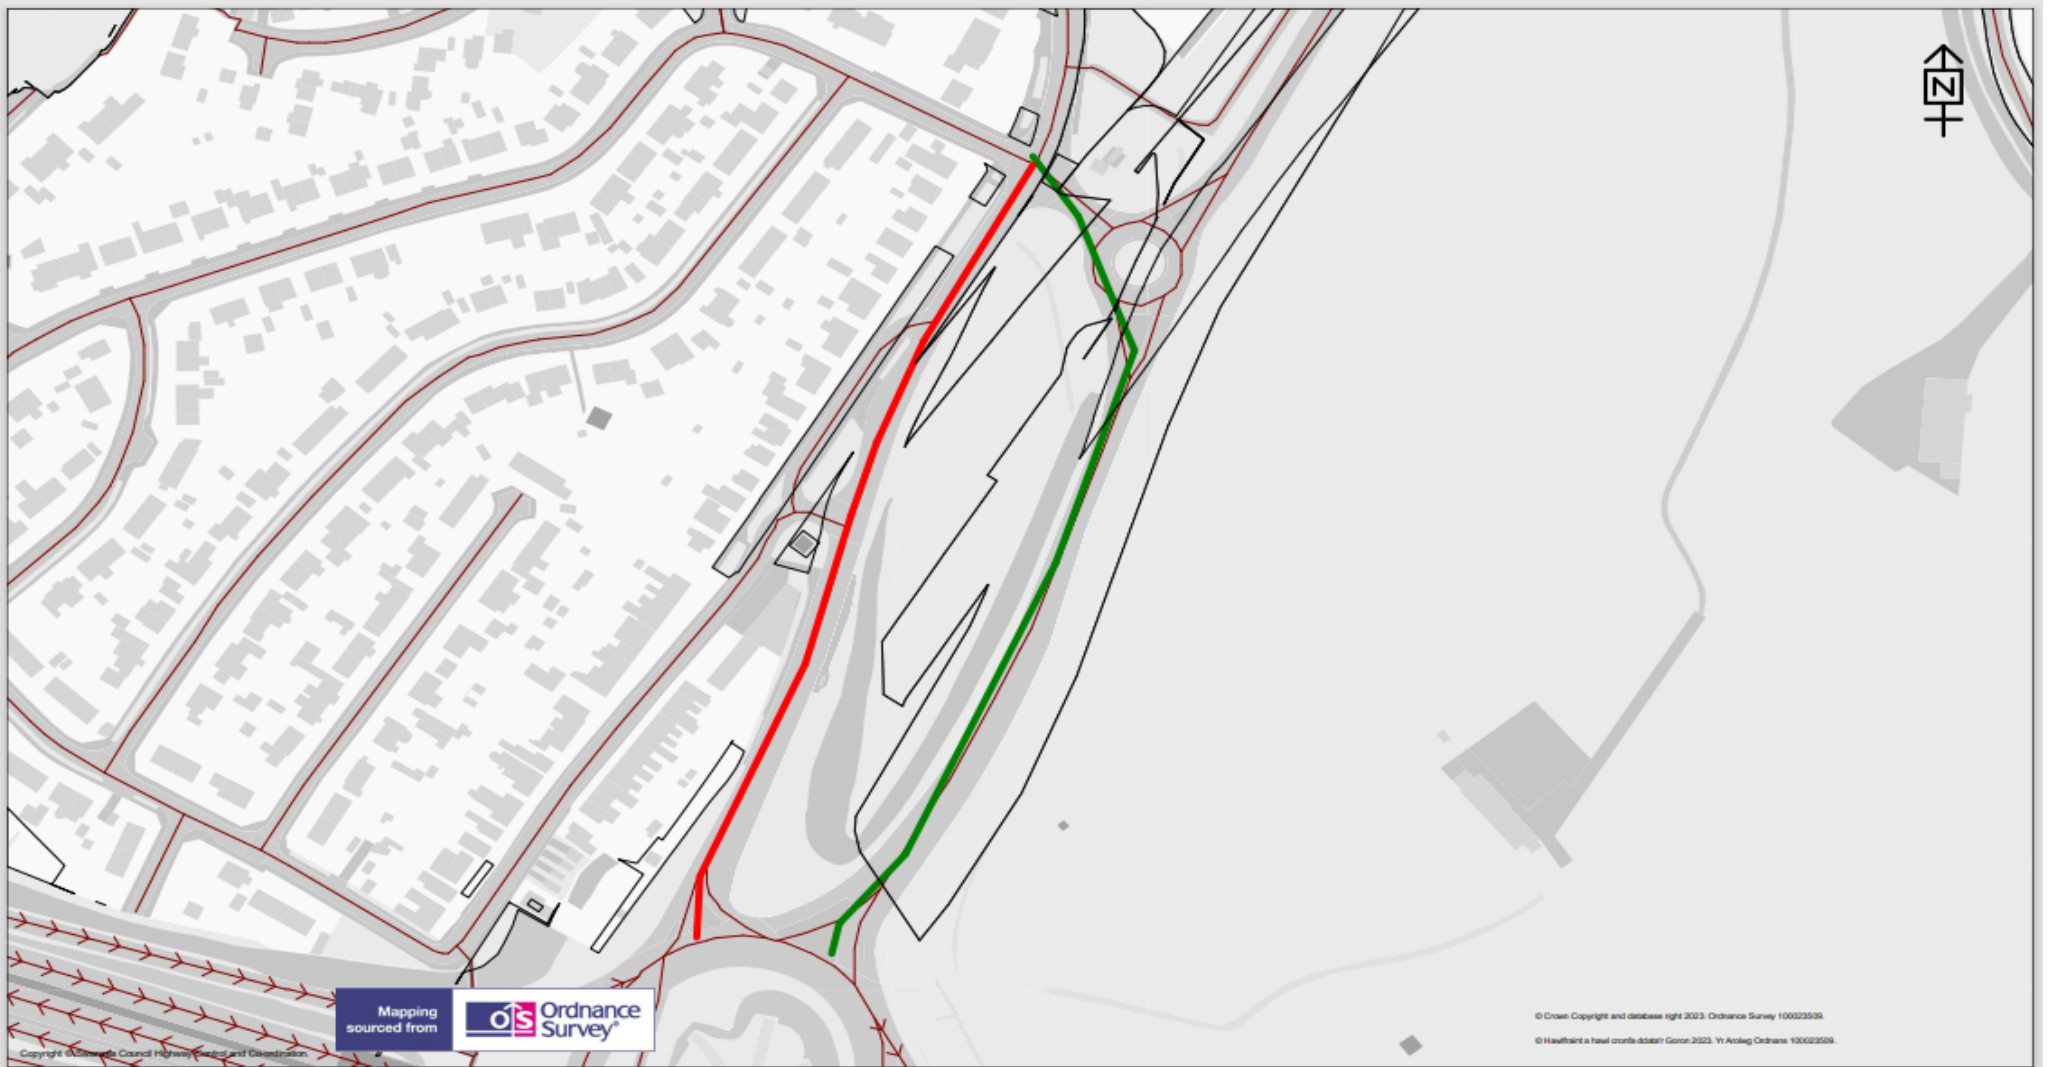

 <p>Cyngor Abertawe Swansea Council</p>	<p>TEMPORARY TRAFFIC REGULATION ORDER</p>	<p>KEY</p> <p>Temporary Road Closure ■</p> <p>Alternative Route ■</p>	<p>Scale 1:2402</p>				
	<p>Clydach Road Ynysforgan</p>		<table border="1"> <tr> <td>Drawn GD</td> <td>Checked GD</td> </tr> <tr> <td>Revision A</td> <td>Date 16/04/2024</td> </tr> <tr> <td colspan="2">Dwg/Ref.No. 4033</td> </tr> </table>	Drawn GD	Checked GD	Revision A	Date 16/04/2024
Drawn GD	Checked GD						
Revision A	Date 16/04/2024						
Dwg/Ref.No. 4033							
<p>Highways and Transportation Mr Stuart Davies, Head of Highways City and County of Swansea, Station Road, Players Industrial Estate, Clydach, Swansea, SA6 5BJ</p>							

(ref DVT- 00276745/EE)